


Rathi's
KAMARAJAR NAGAR

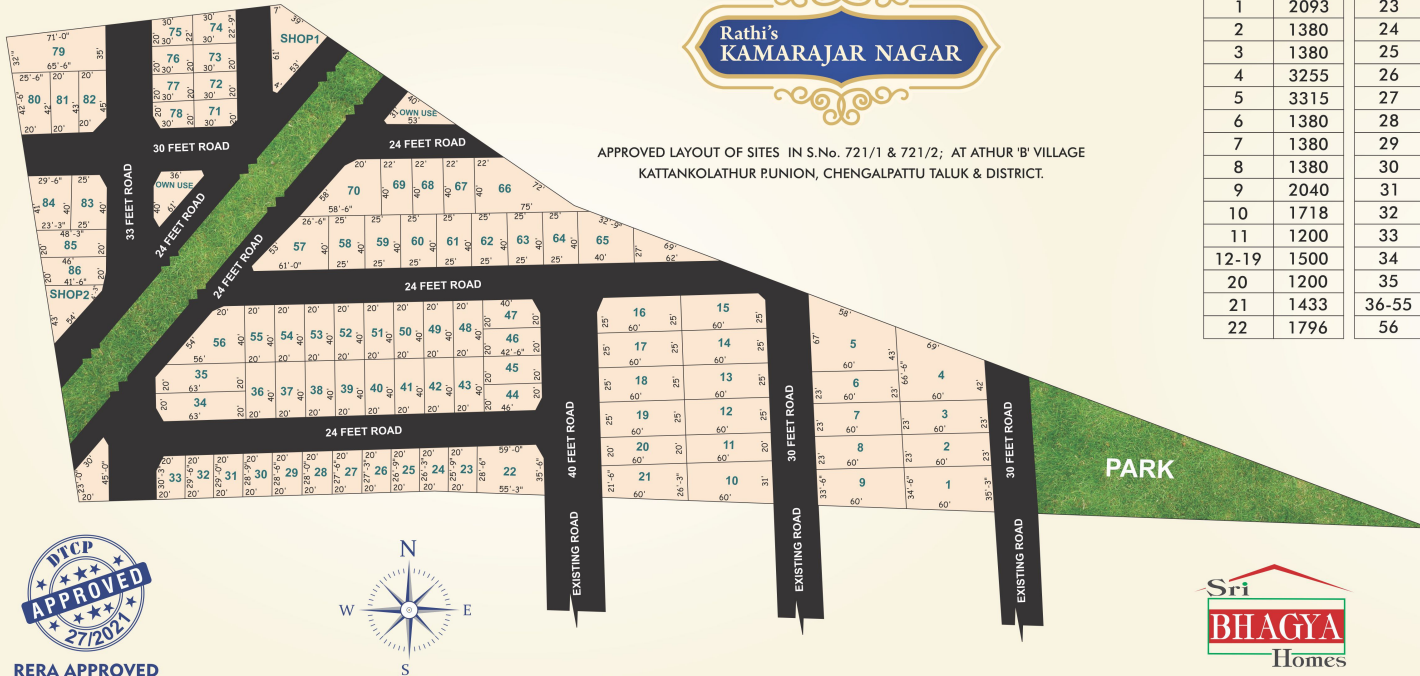

Plot	Area
1	2093
2	1380
3	1380
4	3255
5	3315
6	1380
7	1380
8	1380
9	2040
10	1718
11	1200
12-19	1500
20	1200
21	1433
22	1796

Plot	Area
23	543
24	520
25	530
26	540
27	548
28	555
29	565
30	573
31	578
32	585
33	598
34	1260
35	1190
36-55	800
56	1520

Plot	Area
57	1750
58-64	1000
65	1340
66	1940
67-69	880
70	1180
71-73	600
74	671
75	638
76-78	600
79	2286
80	961
81	850
82	880
83	1000
84	1068
85	948
86	875
SHOP 1	1359
SHOP 2	595

SCHOOLS & COLLEGES

- ★ 3 Km From Indira Gandhi College
- ★ 3 Km From Brindavan Public School
- ★ 4 Km From Rlt Academy Cbse School
- ★ 7 Km From Mahindra World School
- ★ 12 Km From Maharishi Vidya Mandir


HOSPITALS

- ★ 3 Km From Balaji Multi Speciality
- ★ 5 Km From Jeevan Samyukta
- ★ 8.5 Km From Chengalpet Medical College

DISTANCE NEARBY

- ★ 2.5 Km From GST Road
- ★ 2.5 Km From Chengalpet-kanchipuram Highway,
- ★ 4.5 Km From Proposed Chennai - Salem Expressway,
- ★ 5 Km From Mahindra City
- ★ 2 Km From Reddipalayam Station
(Train Upto Chennai Beach)

AMENITIES

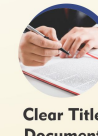

KEYPLAN

Not to Scale



AI Block, New No 7, Old No 79, 5th Street,
Anna Nagar, Shanthi Colony, Chennai-600 040
www.sribhagyahomes.com

