

The Gateway to your Dreams...
From The Company That Cares.



@ Thiruvur
Near Thirumazhisai

RERA Approved

TN/02/0056/2018



RATHI'S CITY

Premium Residential Plots



RATHI'S CITY

Premium Residential Plots

PLAN SHOWING THE DTCP APPROVED LAYOUT OF EVP RAJESWARI TOWN
IN SURVEY NO : 116/3 OF V.NO : 94, THIRUVUR VILLAGE, TIRUVALLUR TALUK & DISTRICT.



RERA APPROVED
TN/02/0056/2018



AREA STATEMENT

PLOTS	SQ.FT	PLOTS	SQ.FT
1	2262	45	692
2	1500	46	450
3	1650	47	600
4	1650	48	600
5	1637	49	600
6	1637	50	660
7	1650	51	690
8	1650	52	615
9	1920	53	587
10	1678	54	547
11	2112	55	540
12	1500	56	600
13	1500	57	587
14	1487	58	587
15	1500	59	600
16	1500	60	630
17	1500	61	592
18	1500	62	285
19	1487	63	510
20	2227	64	600
21	2025	65	600
22	1860	66	587
23	1890	67	600
24	1580	68	512
25	3259	70	1001
26	1737	71	702
27	1750	72B	742
28	1825	72	1785
29	1500	72A	1860
30	1500	73	2614
31	1750	74	2493
32	1750	75	2317
33	1637	76	2152
34	1387	77	1980
35	1750	78	1815
36	1750	79	1680
37	1500	80	1562
38	1500	81	2623
39	1500	82	2400
40	1500	83	2130
41	1500	SHOP-1	1587
42	1500	SHOP-2	1710
43	1505		

AREAS NEARBY

- ★ Sevvapet Rly Station - 3 mins
- ★ Thirumazhisai Sipcot - 15 mins
- ★ Tiruvallur Railway Station - 7 mins

COLLEGES NEARBY

- ★ TTI Teachers Training Institute
- ★ Prathyusha Engineering College
- ★ John Bosco Arts and Science College
- ★ Maritime Foundation College
- ★ Ponnusamy Nadar Arts and Science College
- ★ Sriram Engineering College
- ★ Sriram Polytechnic College
- ★ Jaya Engineering College
- ★ Jaya Arts and Science College

SCHOOLS NEARBY

- ★ SKS Vivekanandha Matriculation School
- ★ Sidhaartha Matriculation School
- ★ Jacob Nursery and Primary School
- ★ PCM Nursery and primary School
- ★ Chennai Public School

INDUSTRIES NEARBY

- ★ Kingfisher Beer Factory
- ★ India Japan Lighting Company
- ★ Lotte India Corporation
- ★ Hindustan Coca-Cola Beverages Pvt Ltd.

HOSPITALS NEARBY


- ★ Tiruvallur Govt. Hospital
- ★ RKB Hospital
- ★ GK Hospital

PAYMENT MODE


Only DD/Cheque in Favour of
BHAGGYAA HOMES

KEYPLAN

Not to Scale

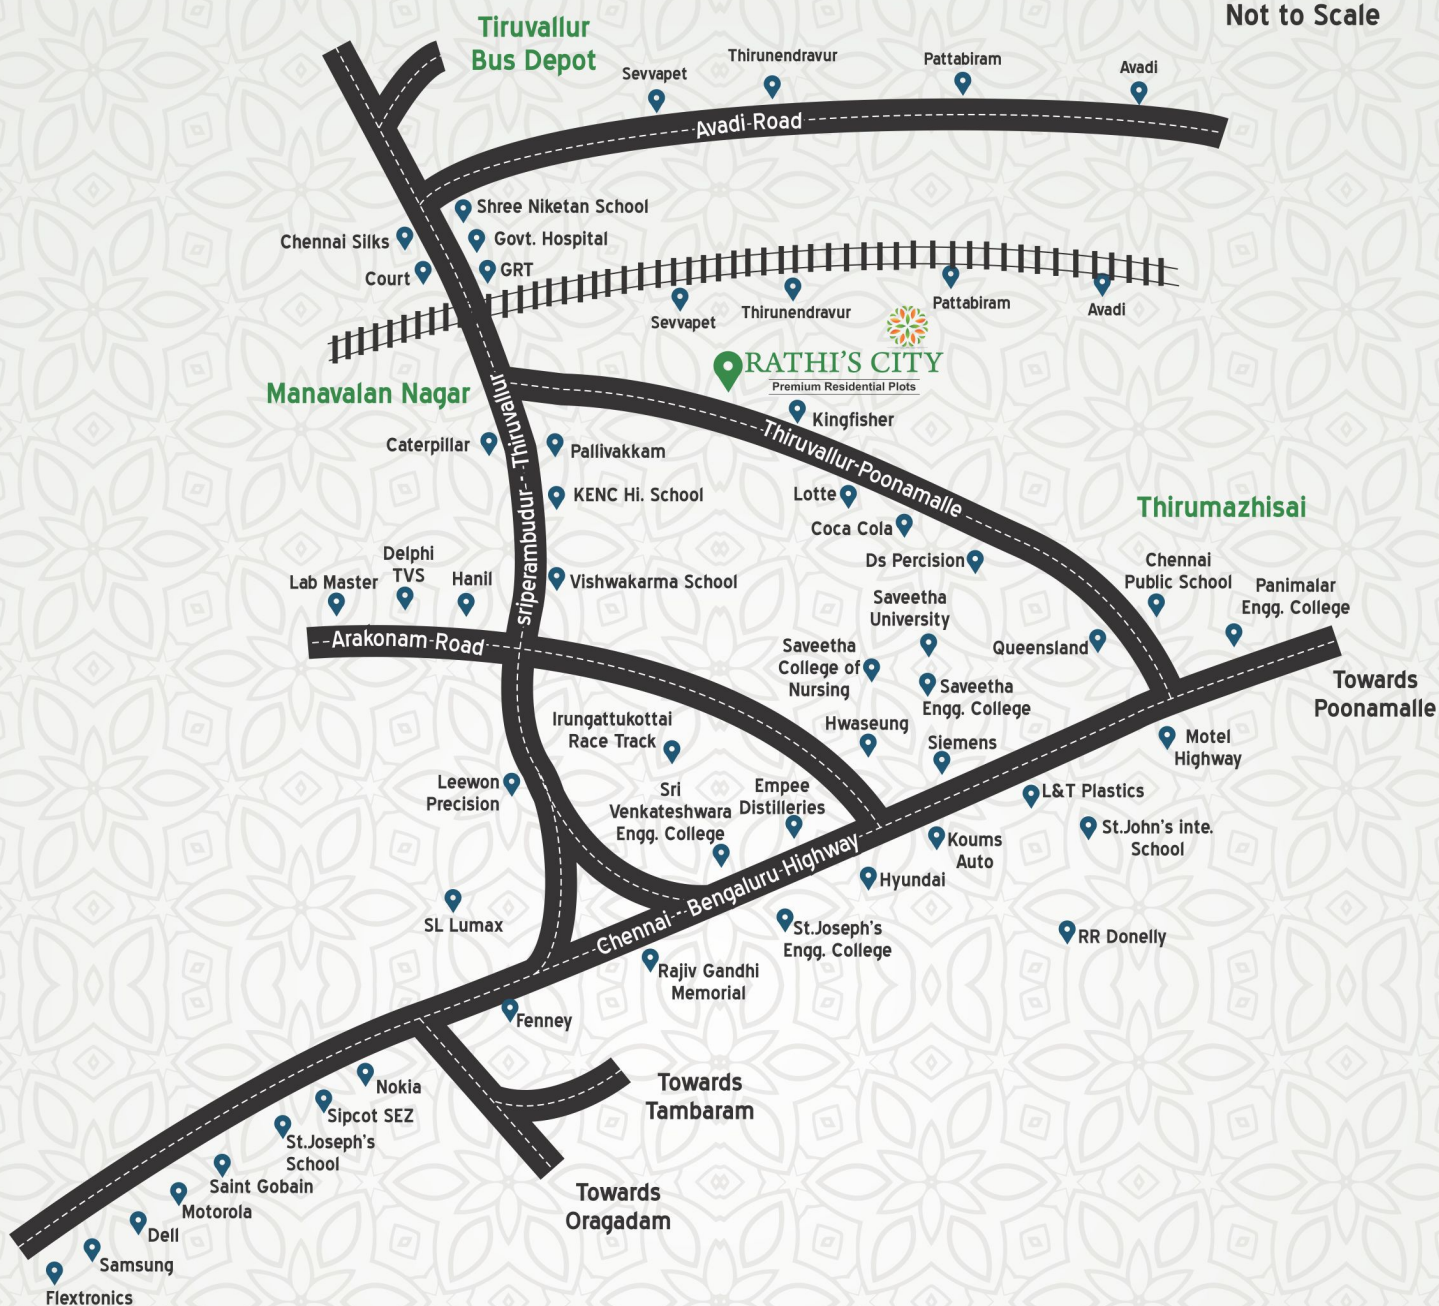

Gated Community | Concretetop Road | 24x7 Security | Clear Title | Potable Drinking Water

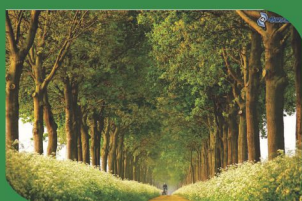

AI Block, New No 7, Old No 79, 5th Street,
Anna Nagar, Shanthi Colony, Chennai-600 040
www.sribhagyahomes.com



Designed By:
DODLE ID
86 82 86 2222